
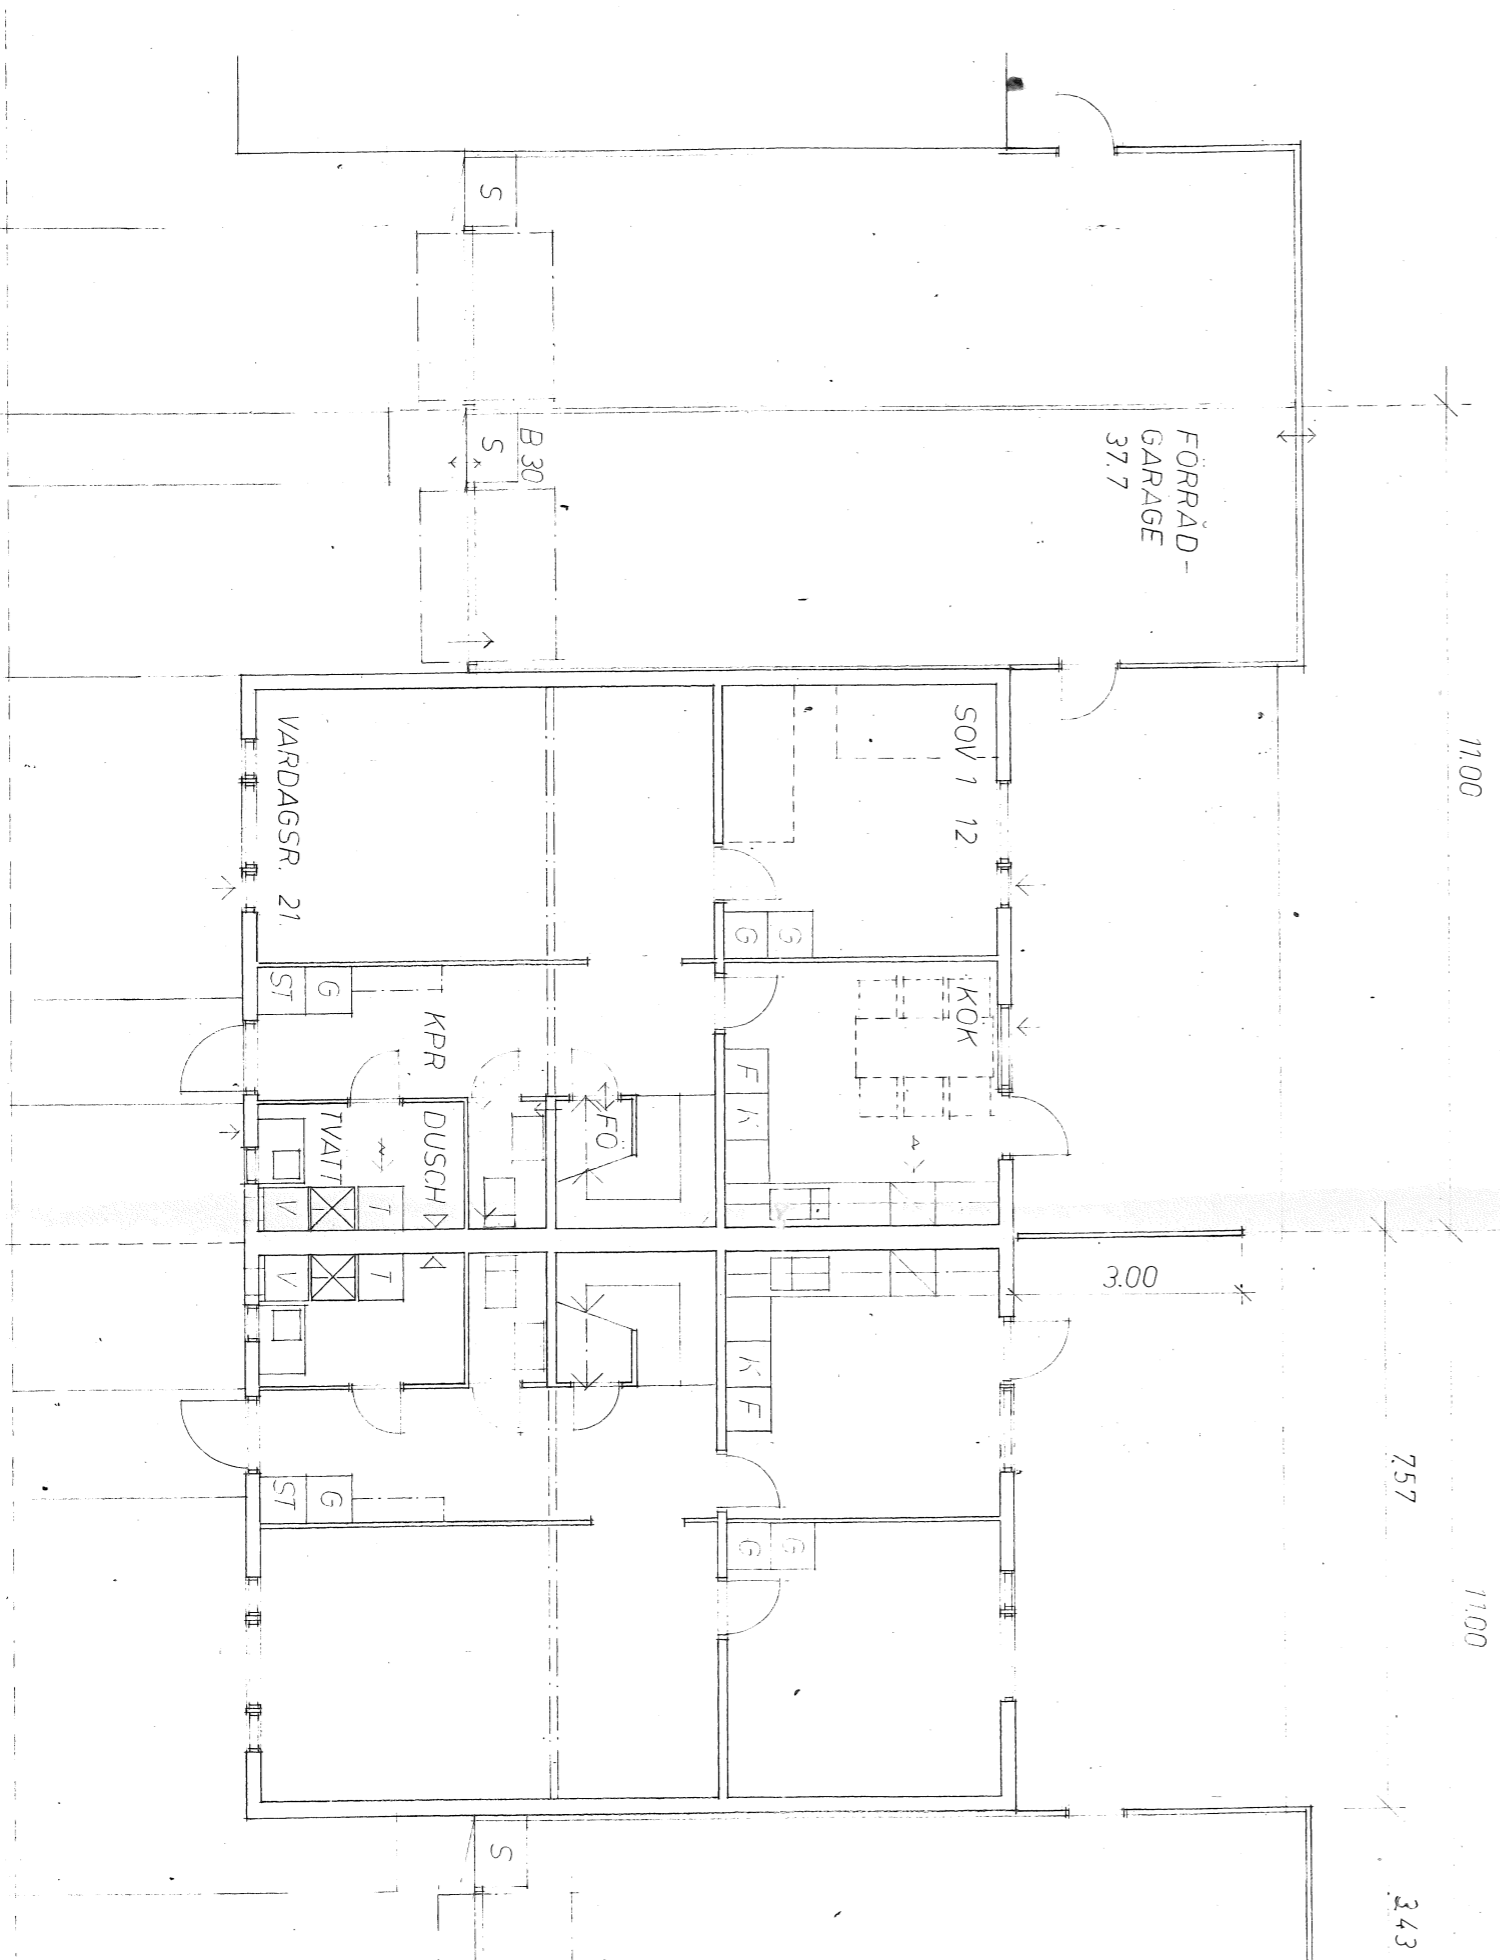



GAVELFONSTER I ST F TAKKUPPOR
 UTFÖRES I HUS NR
 29. 31. 33. 35. 36.
 67. 69. 71. 73. 75. 77. 78.
 85. 87. 89. 90.
 97. 99. 101. 102.
 111. 113. 115. 116.

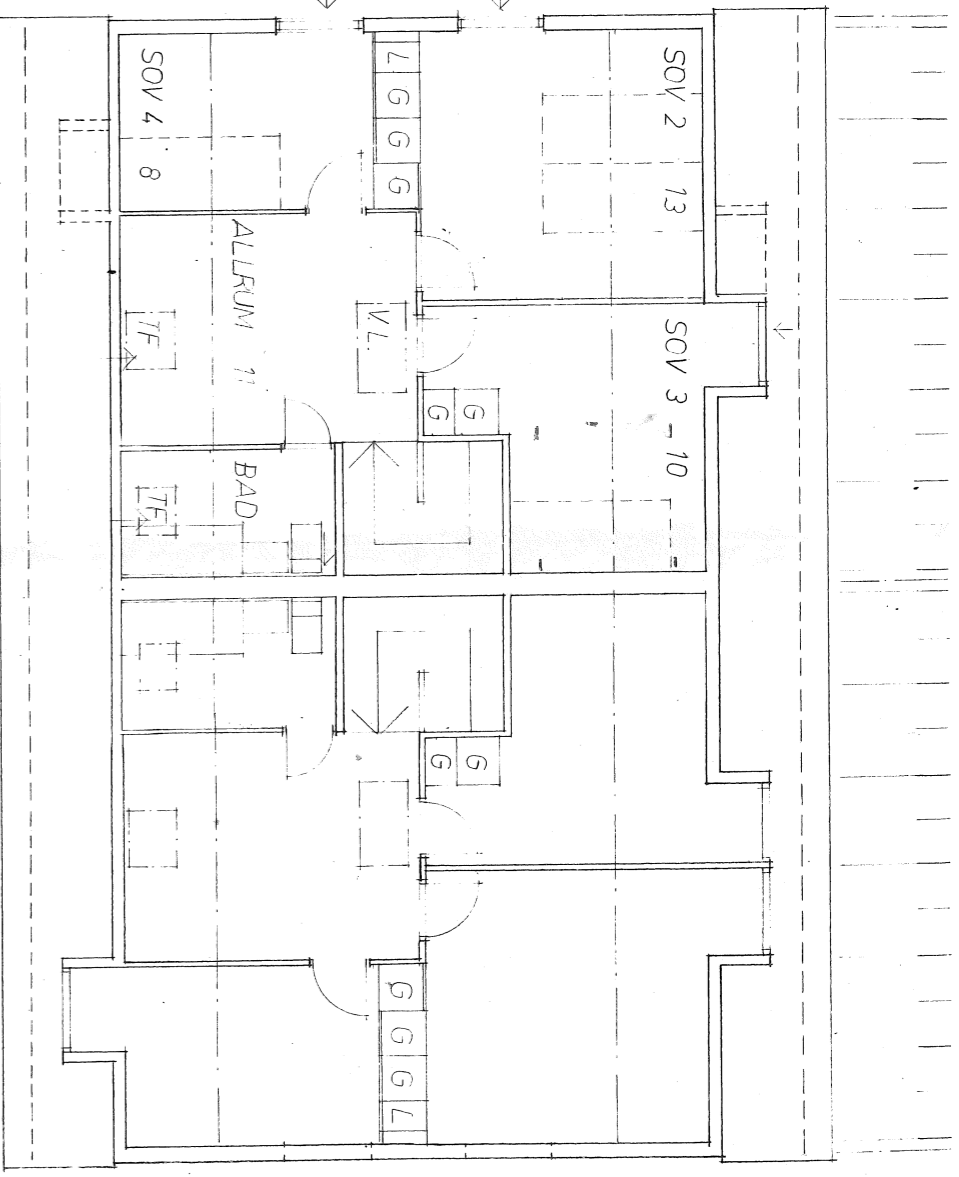


BOTENVÅNING

R


S

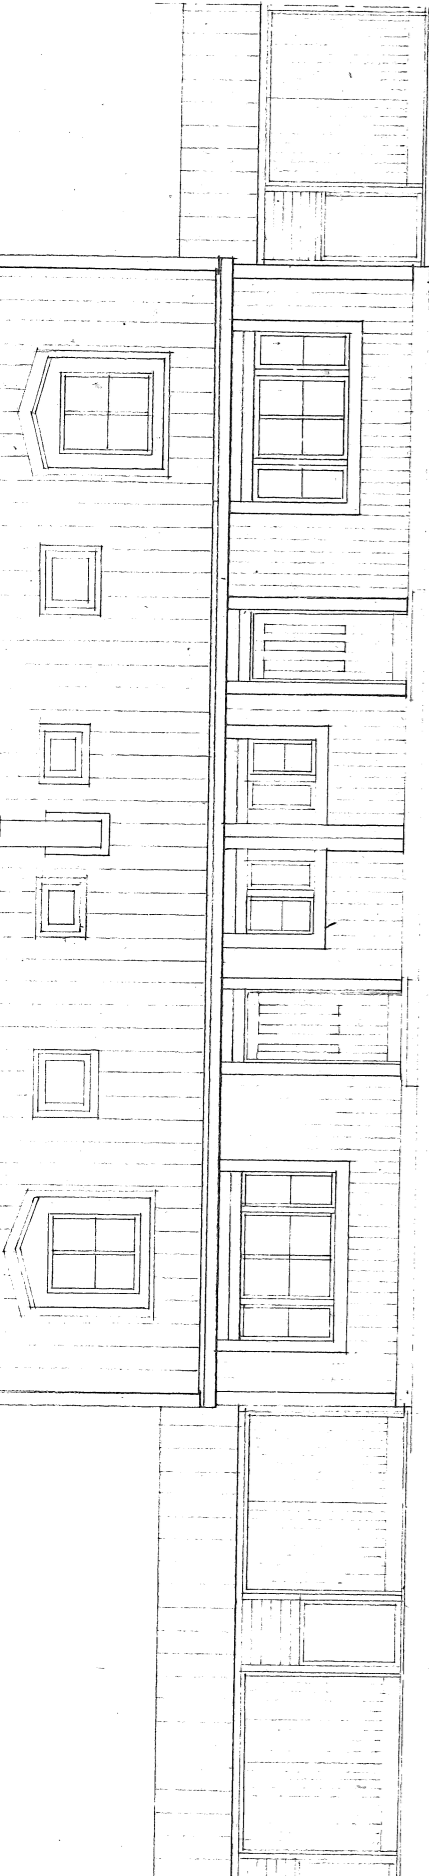


GATUFASAD

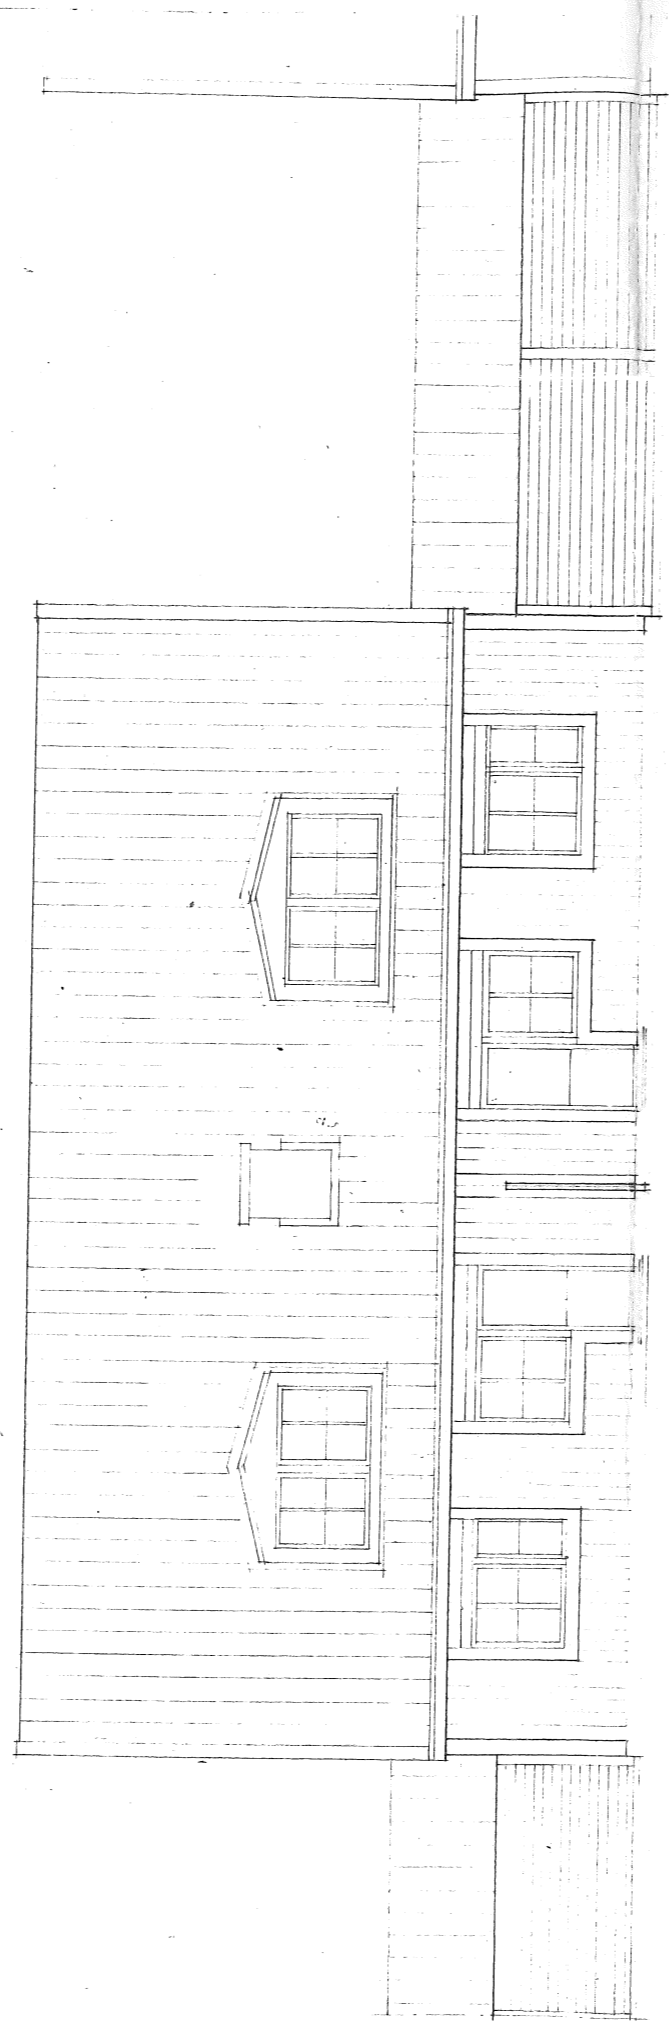

TRÄDGÅRDSFASAD

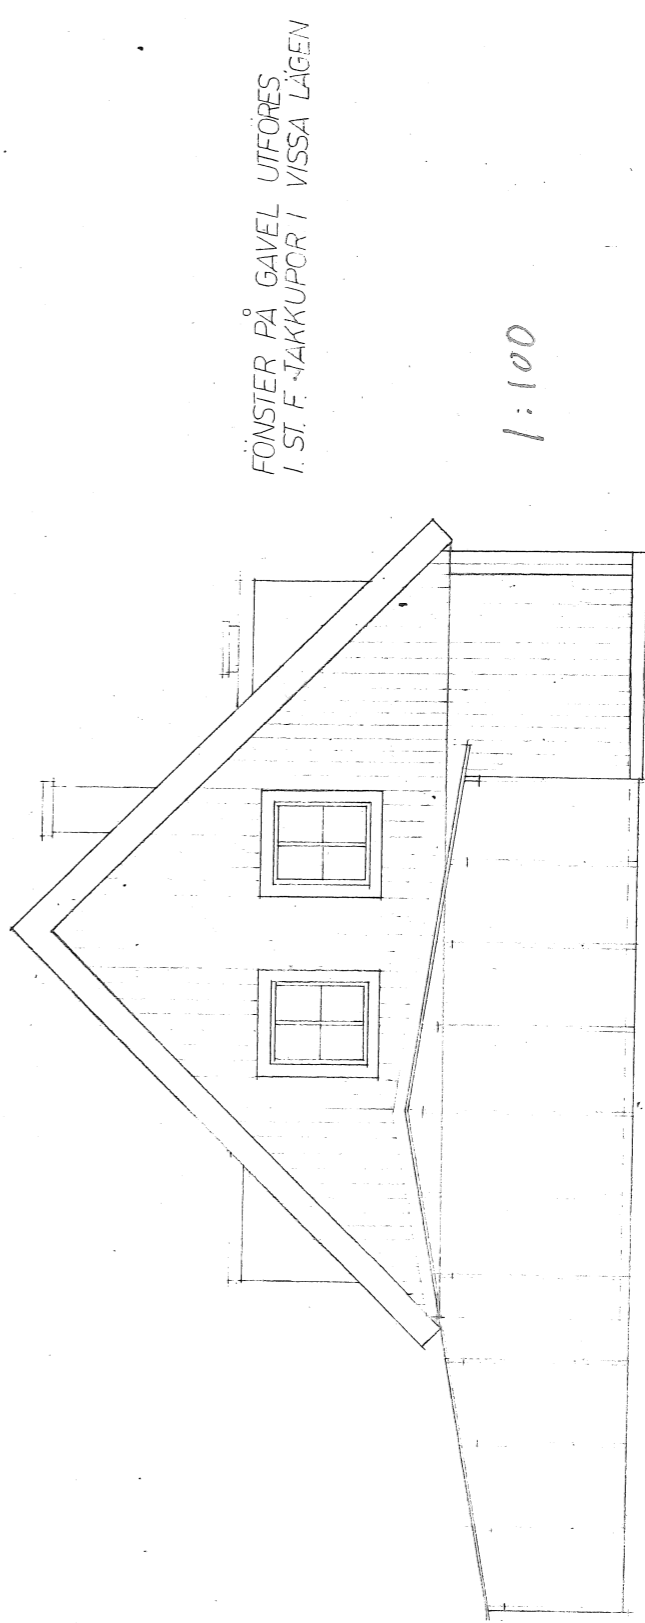

GAVELFASAD

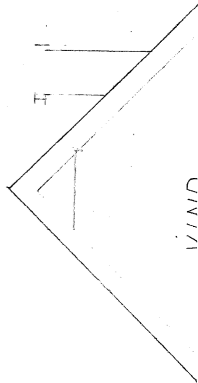

VIND